


HDLDRITE HydroFlame
EXTERIOR CONCRETE WALL

WATER/SMOKE BARRIER SEAL

Date: 11/02/2007

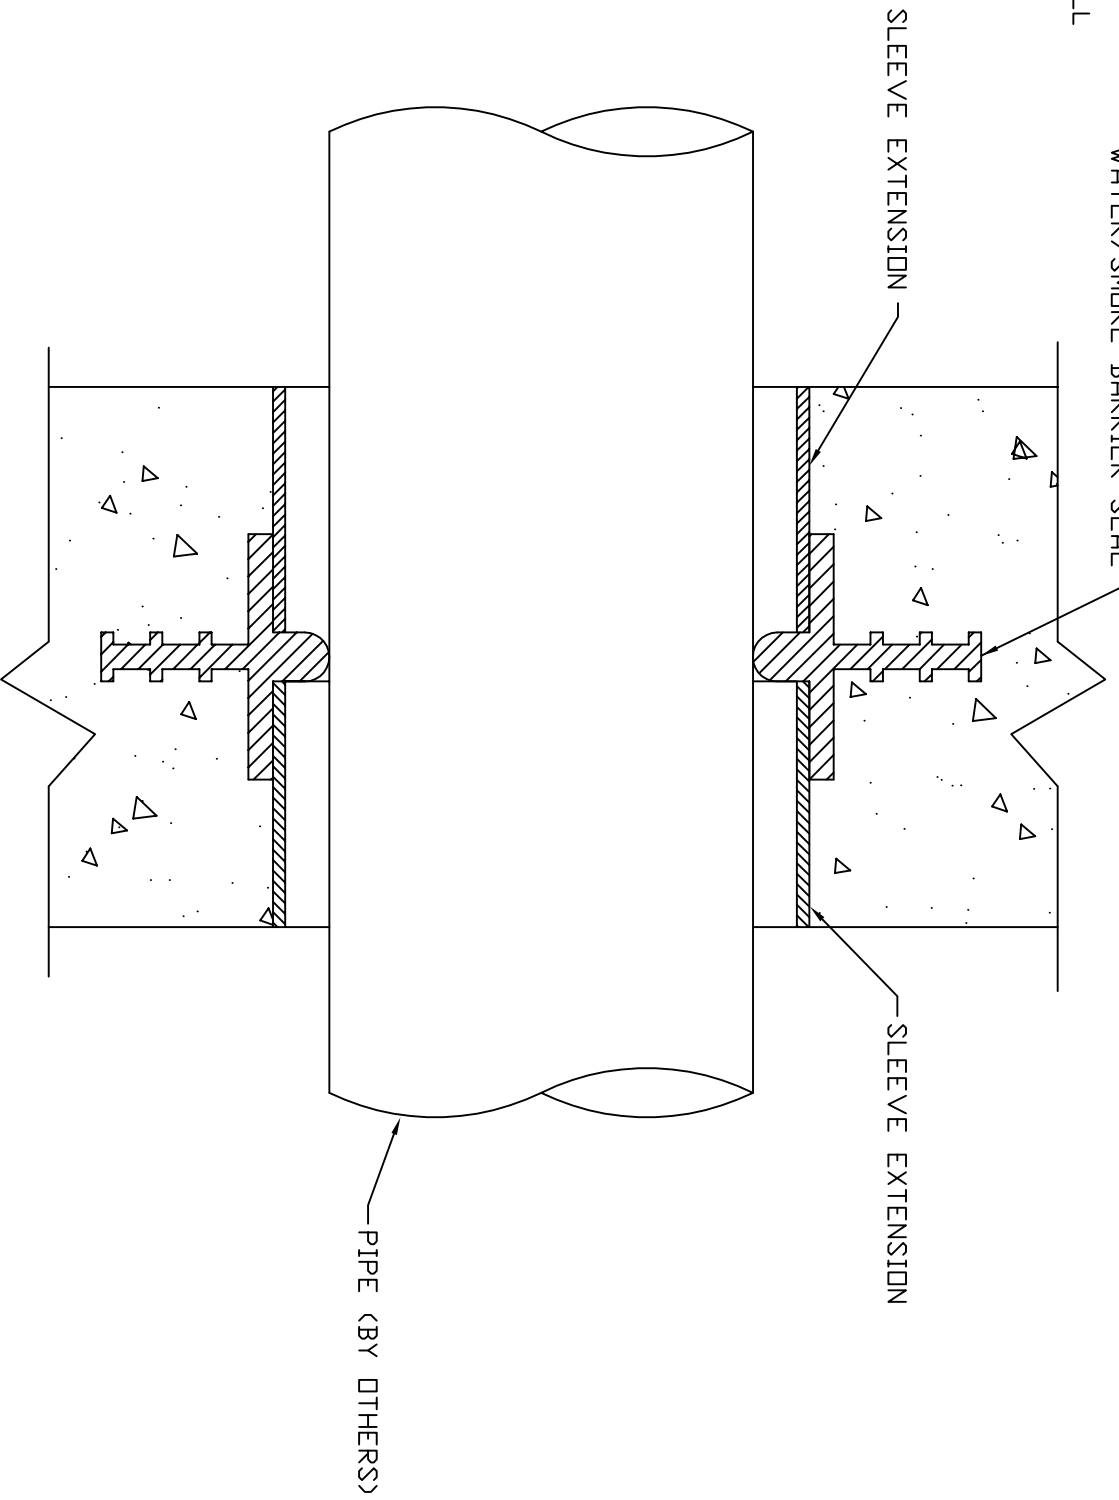

(07) Exterior, Non-Rated wall, Water Tight Sleeve, wo/base, B&W Detail

NOTE: Water/Smoke/Air tight, pass-through Sleeve for concrete wall, Hydro-Preseal, w/o base. Make sure the pipe that passes through the water/smoke barrier seal is properly supported on each side of the wall to help keep the pipe centered in the water/smoke barrier seal and to help maintain a tight seal around the pipe.