


Date: 11/02/2007

HOLDRITE HydroFlame
CORRUGATED DECK

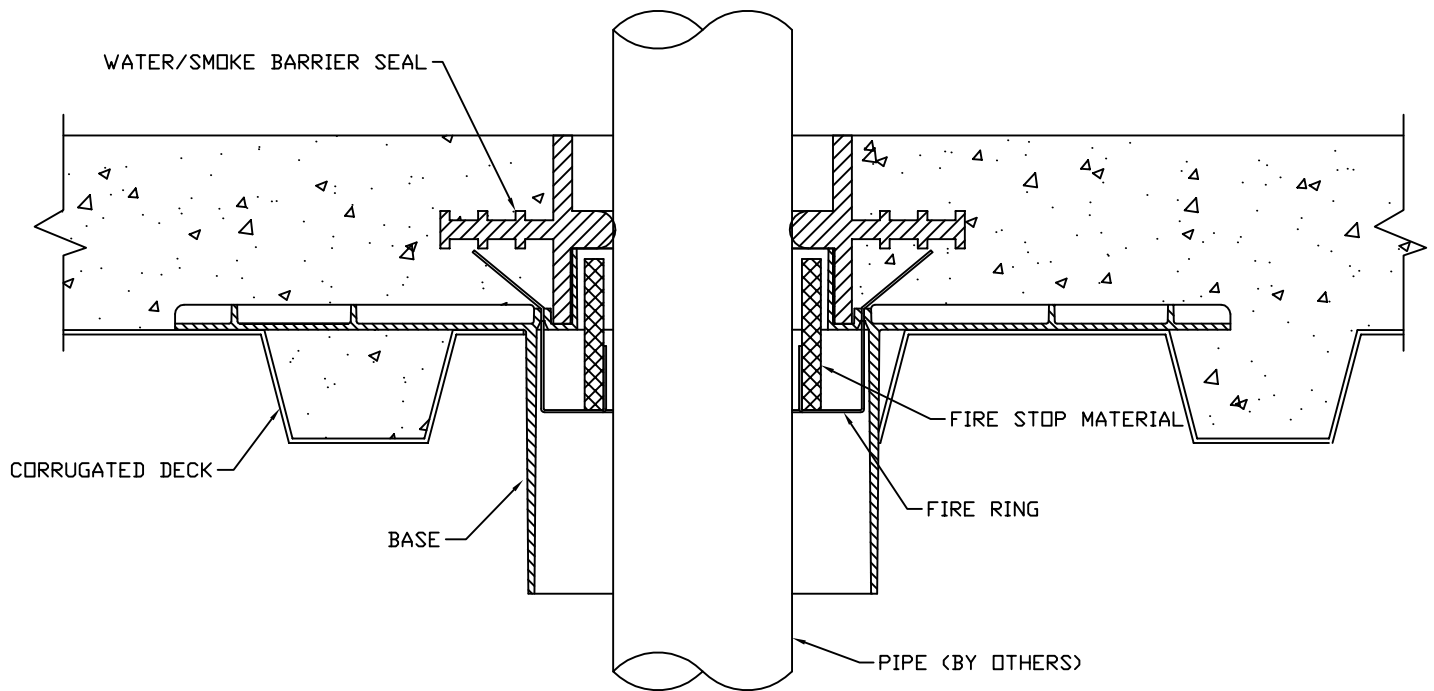

(13) Corrugated Floor, Water/Air/Smoke Tight Sleeve, B&W Detail

Water/Air/Smoke tight pass-through Hydroflame device for metallic pipes only, passing through concrete floor, over metal deck. No additional caulk or mineral wool required.